
 EXISTING VERANDAH (BEEHIVE)
TO BE REMOVED TO
ALLOW FOR NEW CARPORT

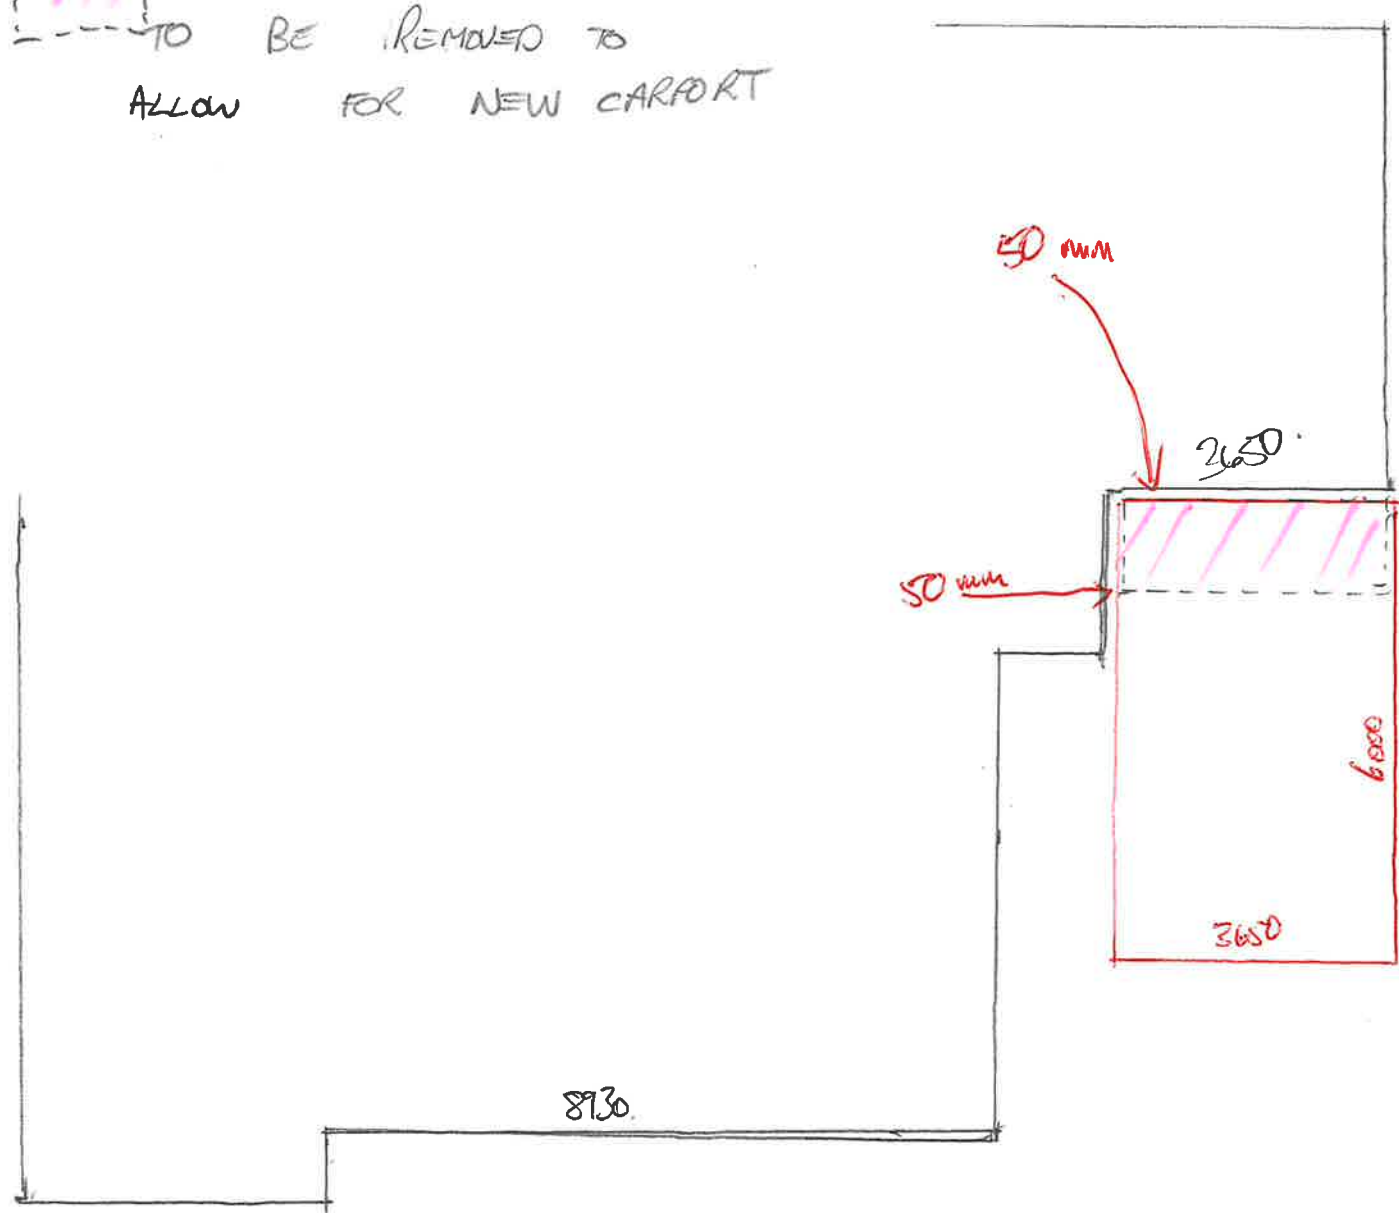


51 SPICA ST

1:100

1:50

1:100

1:200

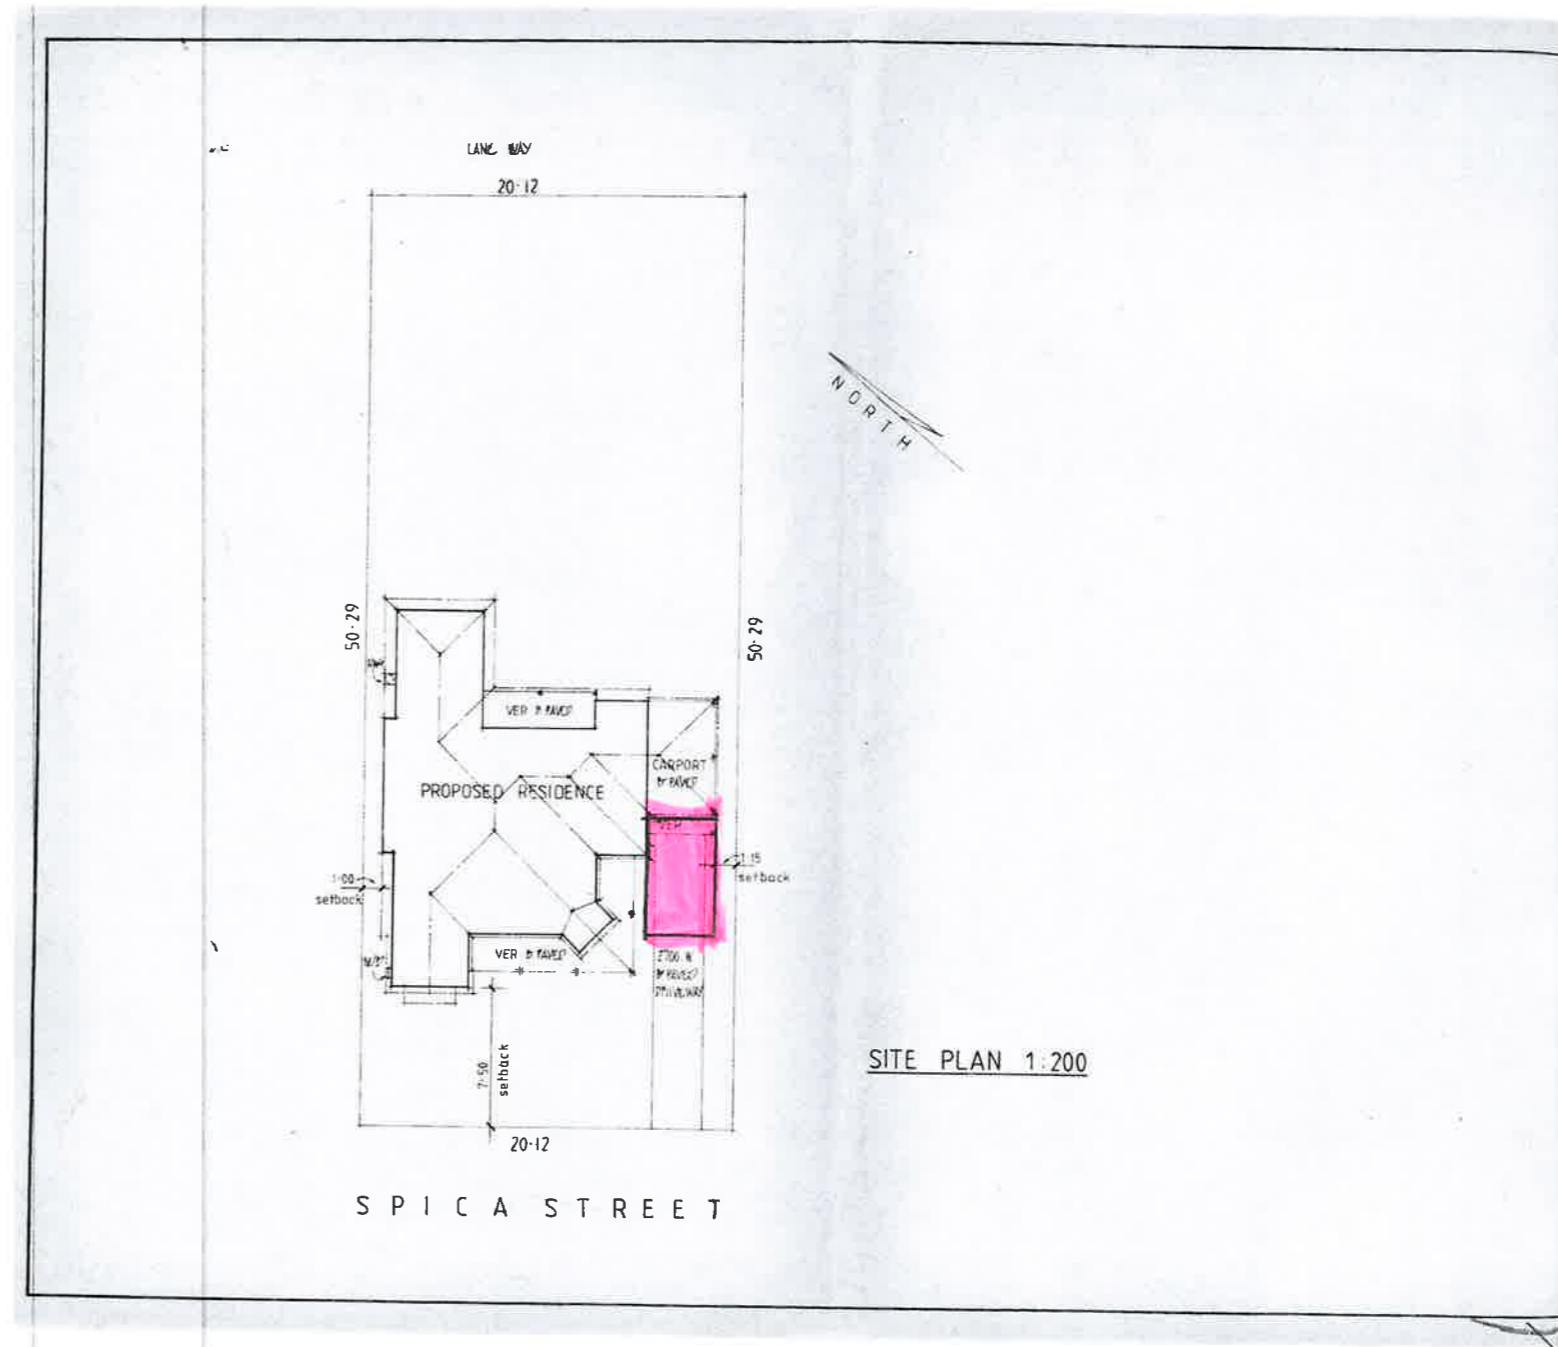

LANE WAY

20-12

NORTH

50-29

50-29

PROPOSED RESIDENCE

CARPORT

1-00 setback

1-15 setback

7-50 setback

20-12

SPICA STREET

SITE PLAN 1:200



Copyright 2023
Lysaght Building
Solutions Pty Ltd
trading as RANBUILD

CLADDING

ITEM	PROFILE (min)	FINISH	COLOUR
ROOF	CUSTOM ORB 0.42 BMT	CB	PE
WALLS	-	-	-
CORNERS	-	-	-
BARGE	-	CB	PE
GUTTER	SHEERLINE	CB	PE
DOWNPIPE	100x60	CB	CC

0.35bmt=0.40tct; 0.42bmt=0.47tct; 0.48bmt=0.53tct

ACCESSORY SCHEDULE & LEGEND

QTY	MARK	DESCRIPTION

ARCHITECTURAL DRAWING ONLY, NOT FOR CONSTRUCTION USE

CLIENT

Karl Manson

SITE

51 Spica Street
SOUTHERN CROSS WA 6426

BUILDING

SKILLION CARPORT
3650 SPAN x 2700 EAVE x 6000 LONG

TITLE


GENERAL ARRANGEMENT

SCALE
A4 SHEET 1:125


DRAWING NUMBER
424179-GA

REV
A


PAGE
1/1

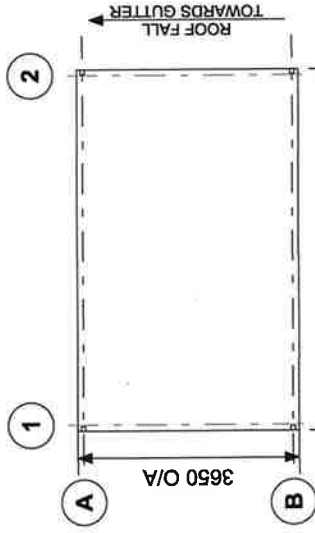


FRAME ROOF PLAN

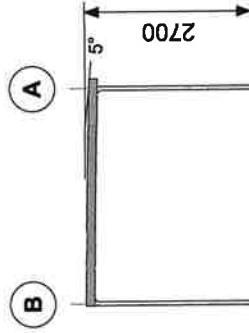


ELEVATION GRID 2

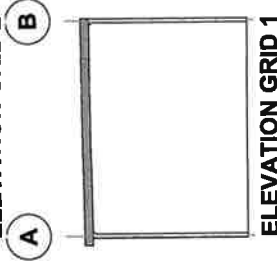

ELEVATION GRID 1

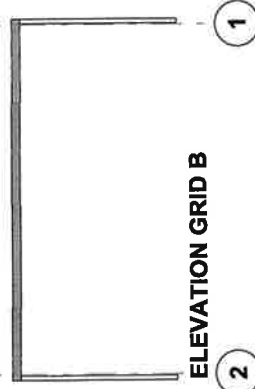

ELEVATION GRID B

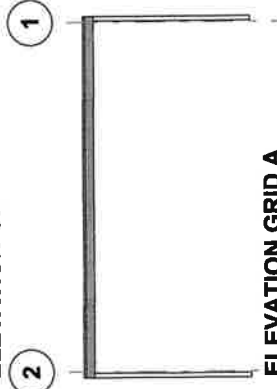

ELEVATION GRID A



NOTES

CLIENT
Karl Manson

SITE
**51 Spica Street
 SOUTHERN CROSS WA 6426**

BUILDING
**SKILLION CARPORT
 3650 SPAN x 2700 EAVE x 6000 LONG**


TITLE
STEELWORK MARKING DIAGRAM

SCALE
 A4 SHEET 1:125


DRAWING NUMBER
424179-SMP

REV
A


PAGE
1/1

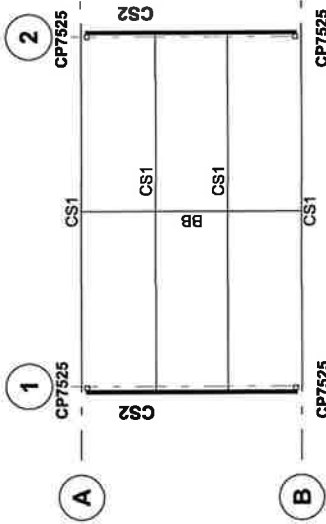


FRAME ROOF PLAN

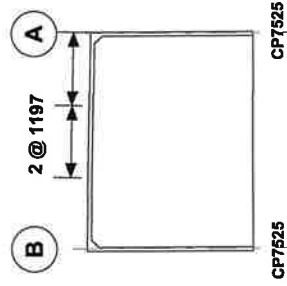


ELEVATION GRID 2

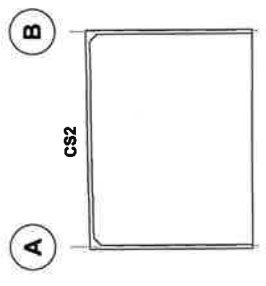

ELEVATION GRID 1

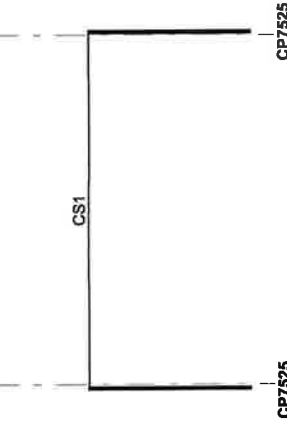

ELEVATION GRID B

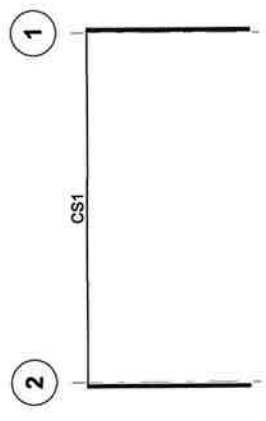

ELEVATION GRID A



NOTES

ALL DIMENSIONS SHOULD BE CHECKED AND VERIFIED
PRIOR TO COMMENCEMENT OF ANY WORKS.
SEE ERECTION INSTRUCTIONS AND ENGINEERING FOR
SECTION & SLAB DETAILS

CLIENT

Karl Manson

SITE

**51 Spica Street
SOUTHERN CROSS WA 6426**

BUILDING

**SKILLION CARPORT
3650 SPAN x 2700 EAVE x 6000 LONG**

TITLE

CARPORT POST LOCATION PLAN

SCALE
NTS

DRAWING NUMBER
424179-RSP

REV
A

PAGE
1/1

